


C1 - piano terra

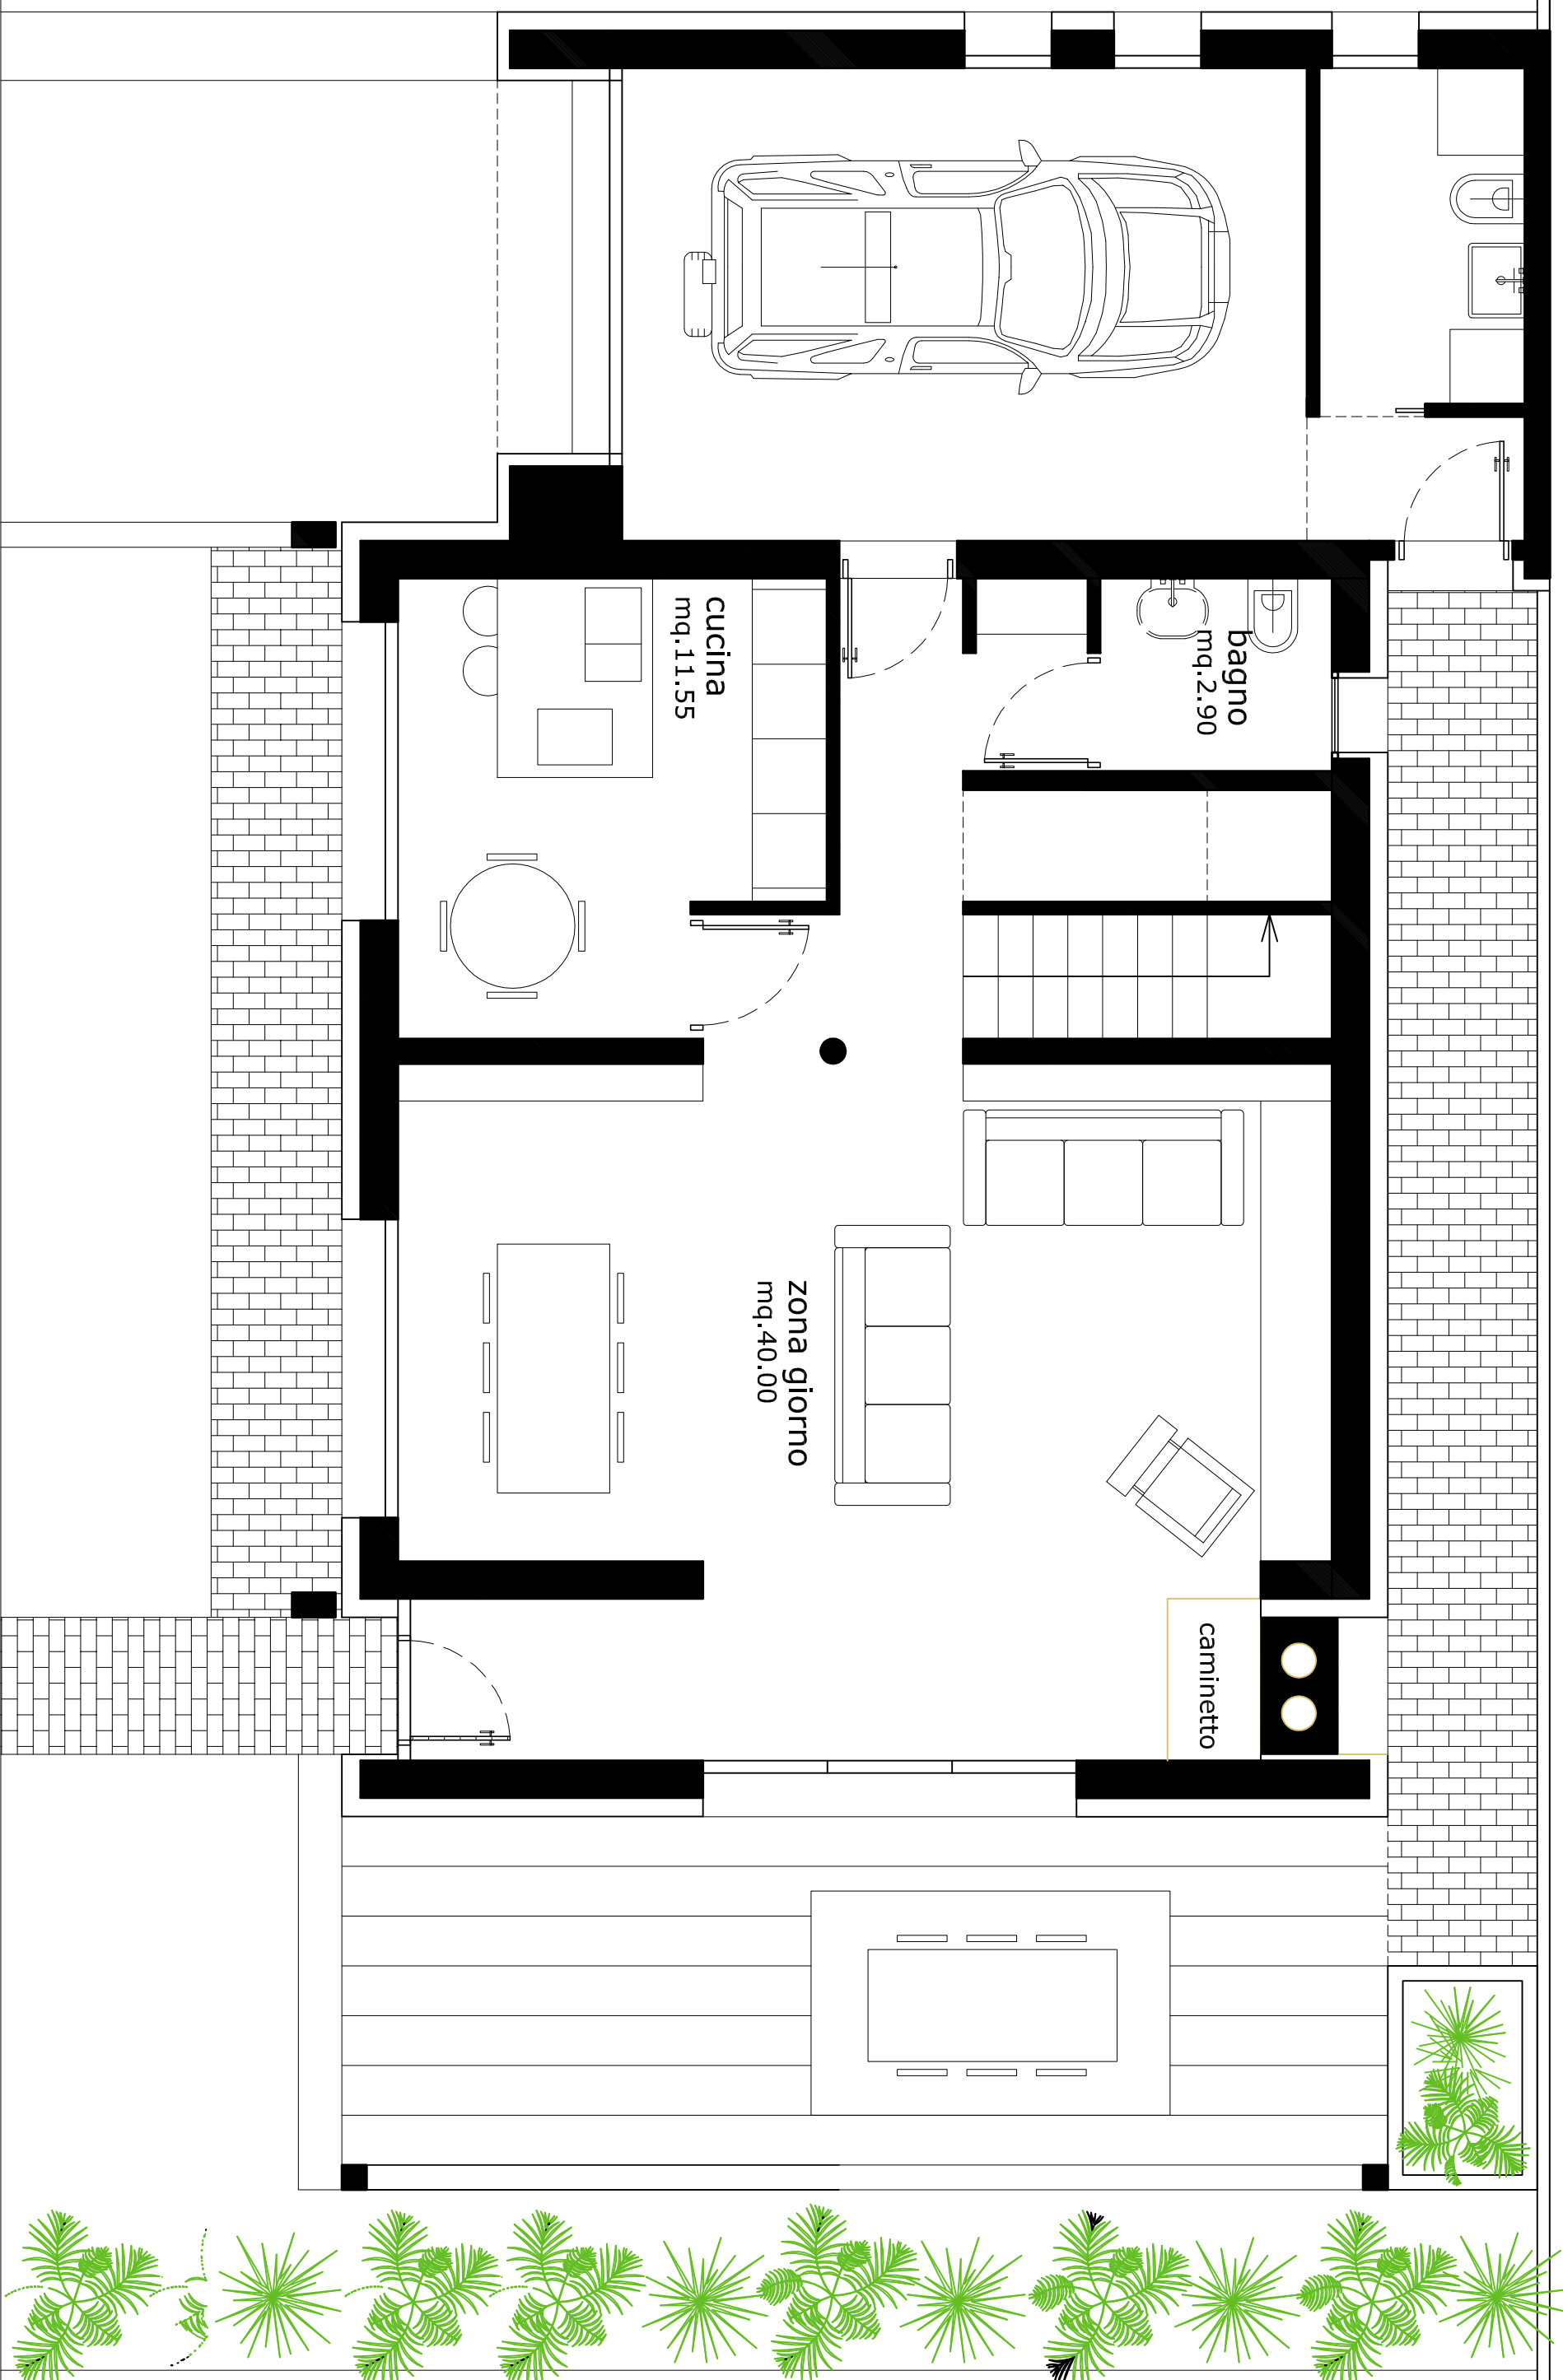

1:50