


C2 - piano primo

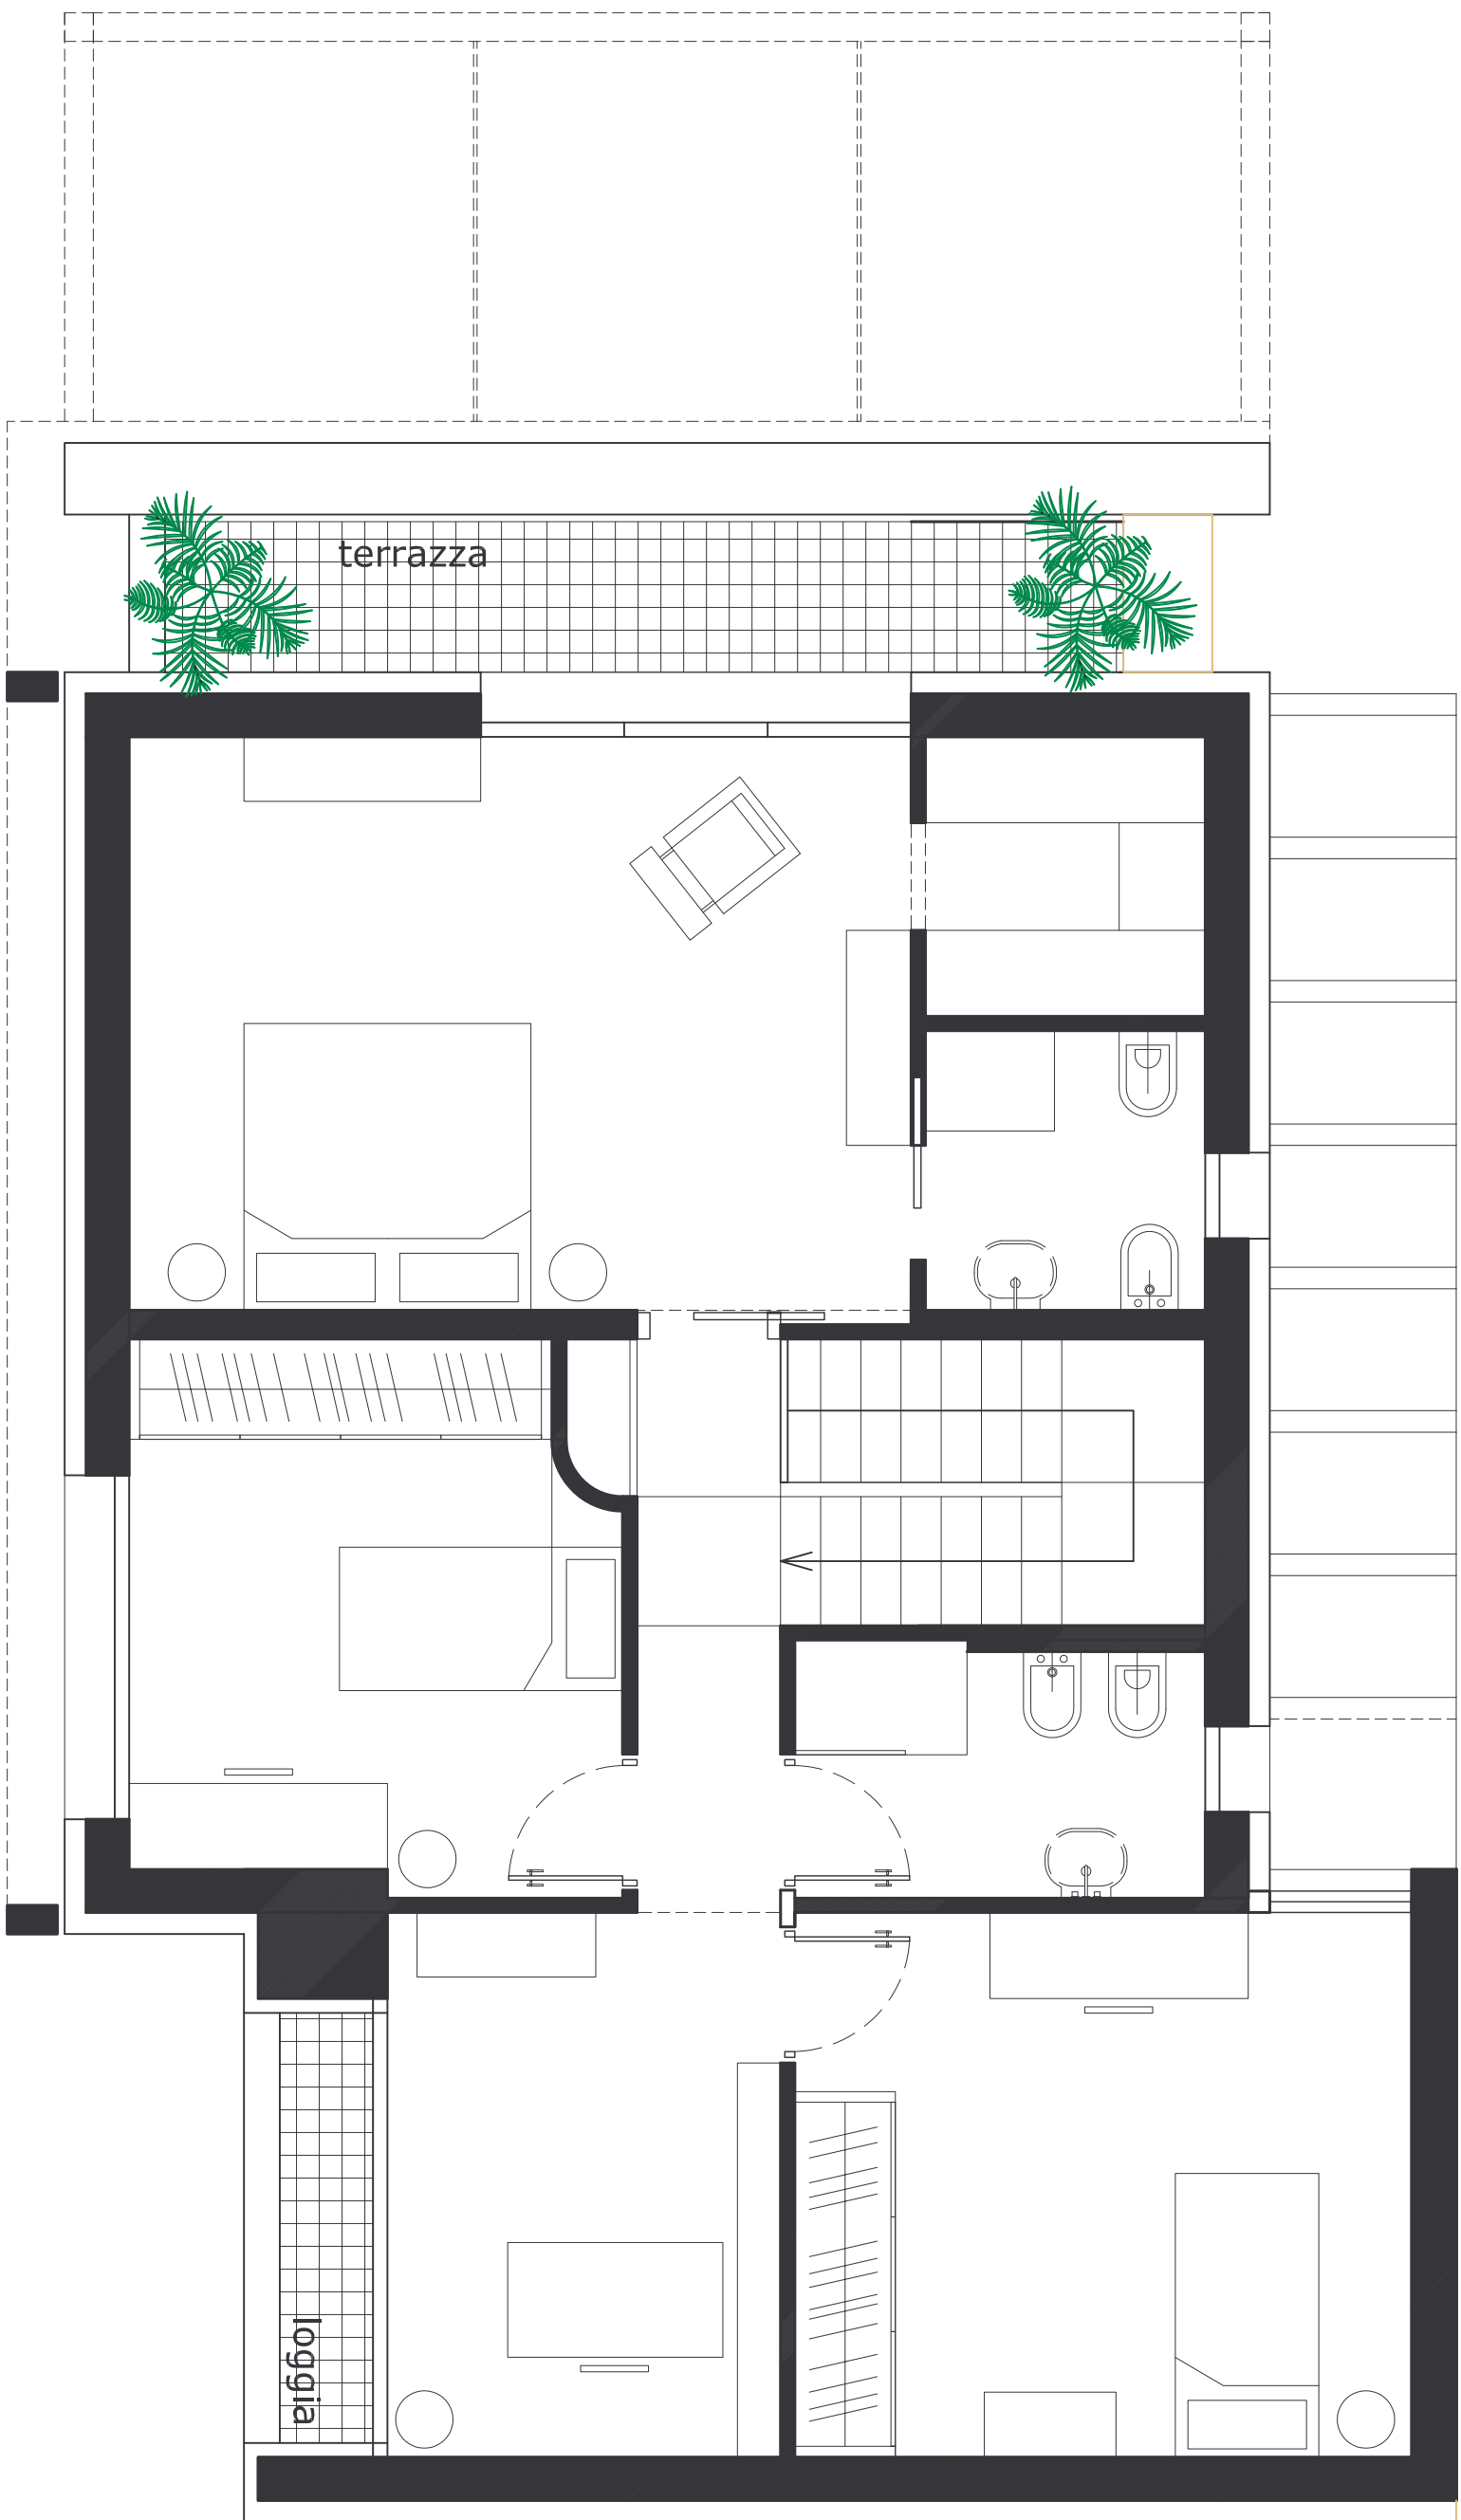

⊕ 1:50